



भारत सरकार
GOVERNMENT OF INDIA
वित्त मंत्रालय
MINISTRY OF FINANCE
राजस्व विभाग
DEPARTMENT OF REVENUE
सीमा सुल्क आयुक्त का कार्यालय (बंदरगाह)
OFFICE OF THE COMMISSIONER OF CUSTOMS (PORT)
सीमा सुल्क सदन, १५/१, स्ट्रैंड रोड, कोलकाता - ७००००१
CUSTOM HOUSE, 15/1, STRAND ROAD, KOLKATA 700001

Notification No. 02/2020

Kolkata Port Trust vide letter No.Admn/Misc.681/VII dated 3rd December, 2019, has informed that they are in process of construction of new railway track at NSD to facilitate placement and loading/unloading of full railway rake consisting of 45 wagons, at a time and to accommodate all wagons at a time, a small area of about 600 sq. mtr. is required to be included within the Customs Bound area of NSD.

In exercise of the power conferred upon me under Section 8 of the Customs Act, 1962, I, Unmesh Sharad Wagh, Commissioner of Customs (Port), Kolkata, do hereby notify the following area measuring 600 Sq Mtr. (approx) within the jurisdictional limits of Kolkata Dock System (Kolkata Port Trust); described in the schedule below .

THE SCHEDULE

2. The boundaries of the said Area are mentioned below:-
- (i) North-KoPT's property within NSD compound;
 - (ii) South - KoPT's property within NSD compound;
 - (iii) East - KoPT's diverted CGR Road;
 - (iv) West - KoPT's property within NSD compound

The layout plan of this area is given in the Annexure to this Notification.

(Unmesh Sharad Wagh)
Commissioner of Customs (Port)

Annexure : Layout Plan of the Area(sketch)

F. No.S.37 (Misc)-83/2019 (P)(SOA)

Dated, the January, 2020.

Copy to :


1. The Chief Commissioner of Customs, Kolkata Zone, Kolkata. Sent 21/01/2020
2. The Chairman, Kolkata Port Trust, 14, Strand Road, Kolkata-700 001.
3. Assistant Commissioner of Customs, Netaji Subhas Dock. -
4. Deputy Commissioner of Customs (EDI), Custom House, Kolkata for uploading on the Kolkata Customs Website.
5. Assistant Commissioner of Customs, SCH, for displaying on the Notice Board.


(Dr. S.K. Mohapatra)

Joint, Commissioner of Customs & SPS

o/c

① ①

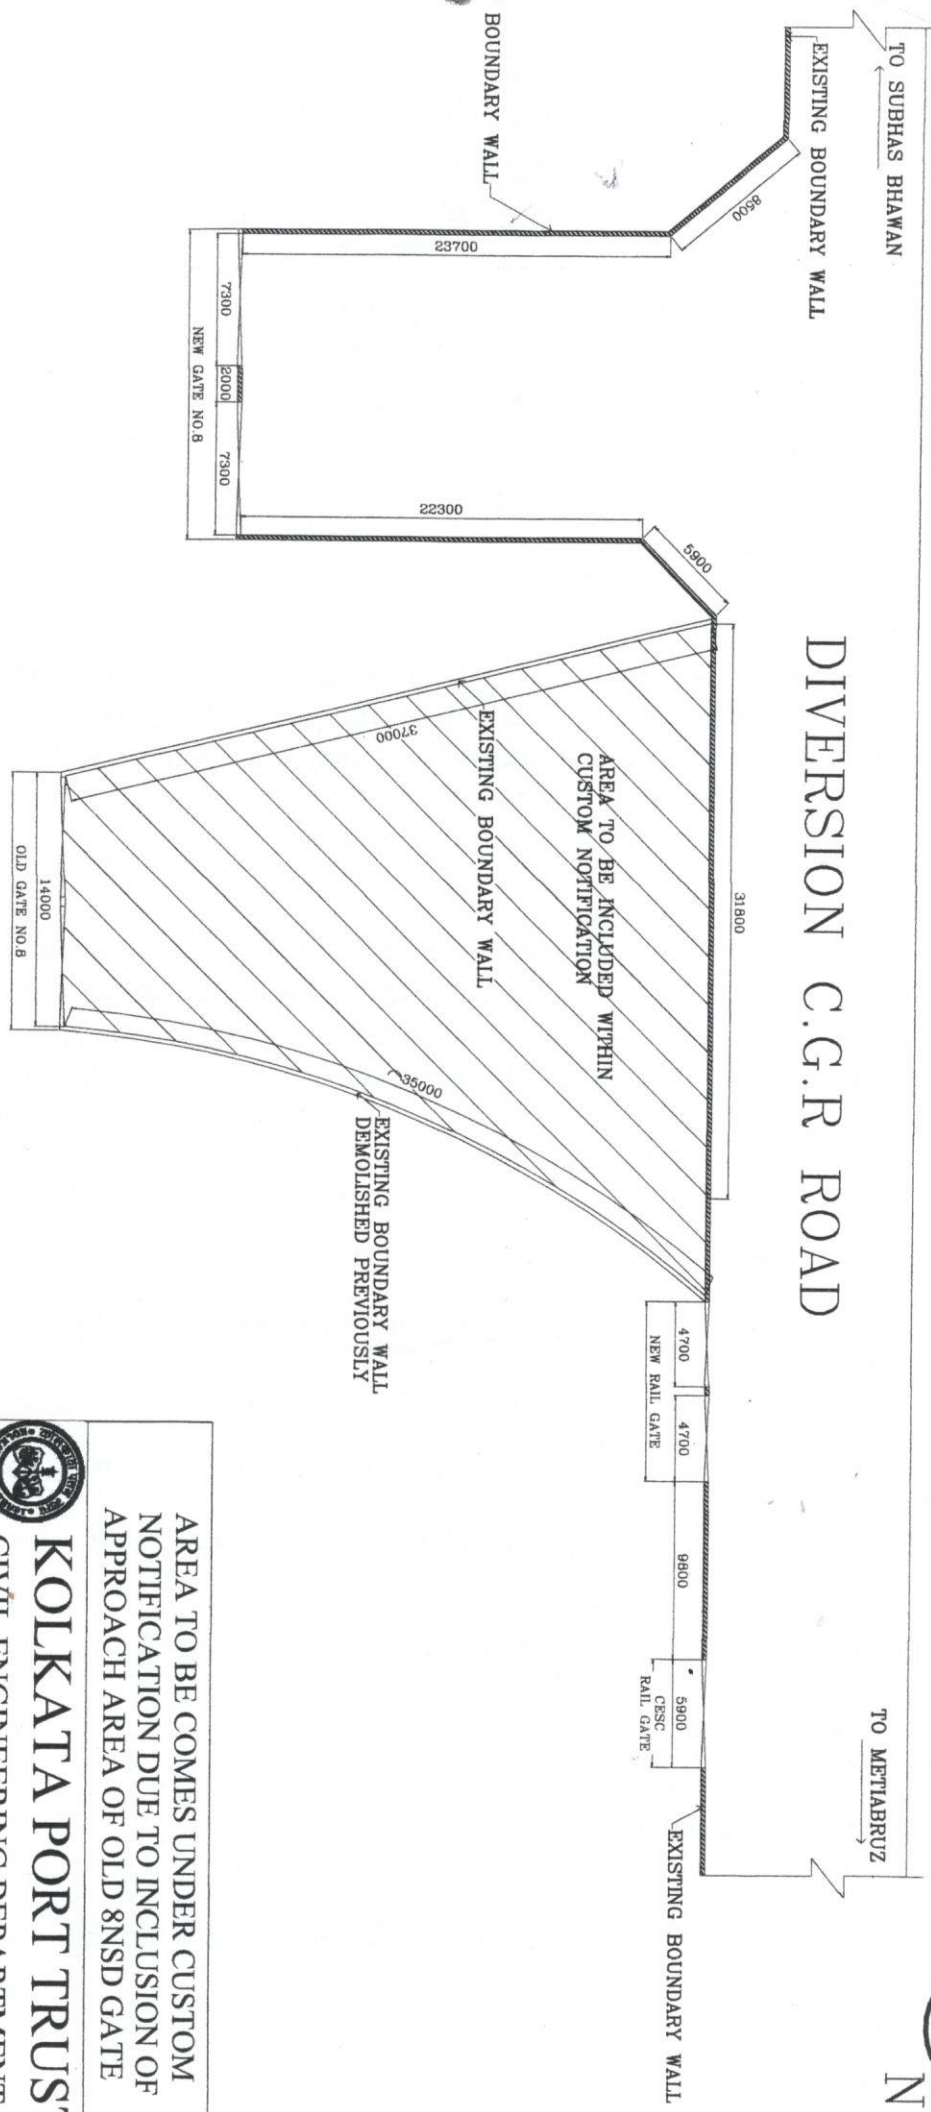

AREA TO BE INCLUDED WITHIN CUSTOM NOTIFICATION (600SQM)

AREA TO BE COMES UNDER CUSTOM NOTIFICATION DUE TO INCLUSION OF APPROACH AREA OF OLD 8NSD GATE

KOLKATA PORT TRUST
 CIVIL ENGINEERING DEPARTMENT

SCALE	1:100	DATE	22/11/2015
SKETCH NO.		DRAWN	K.C.M.

[Handwritten signature]